
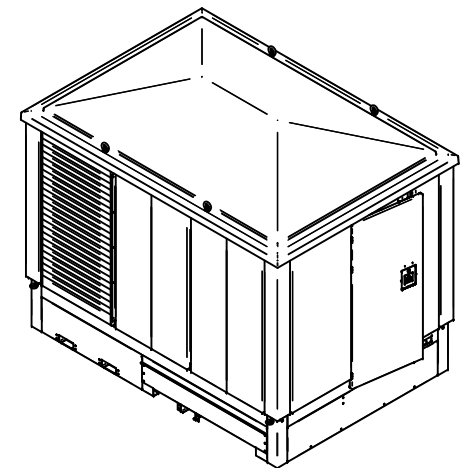
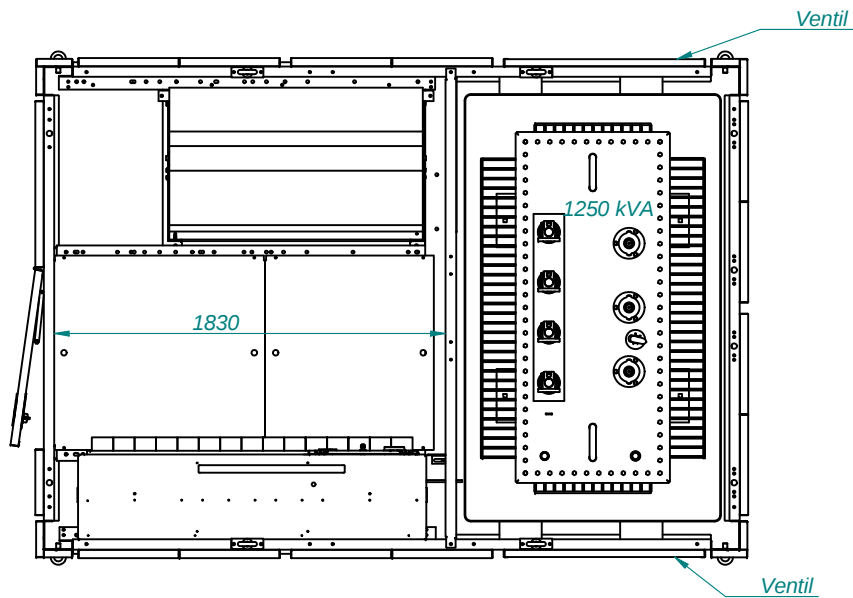
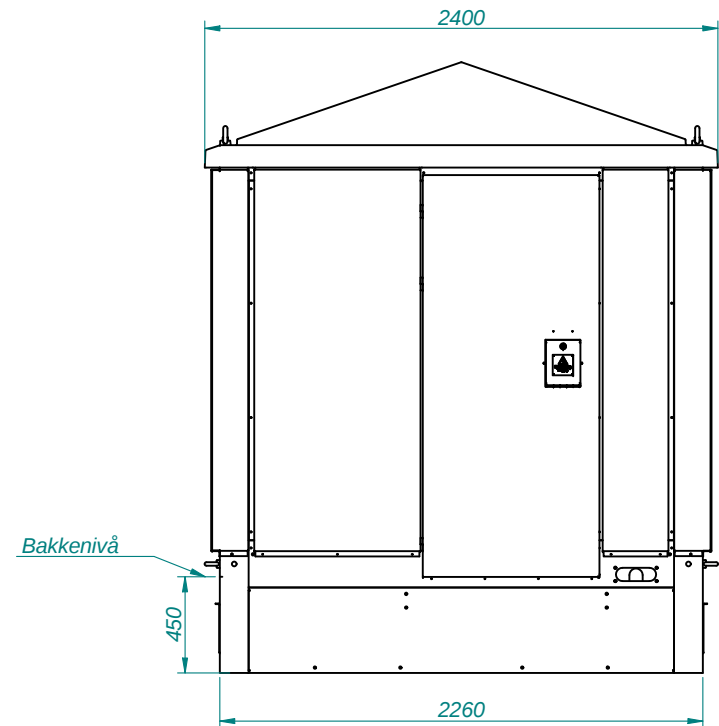


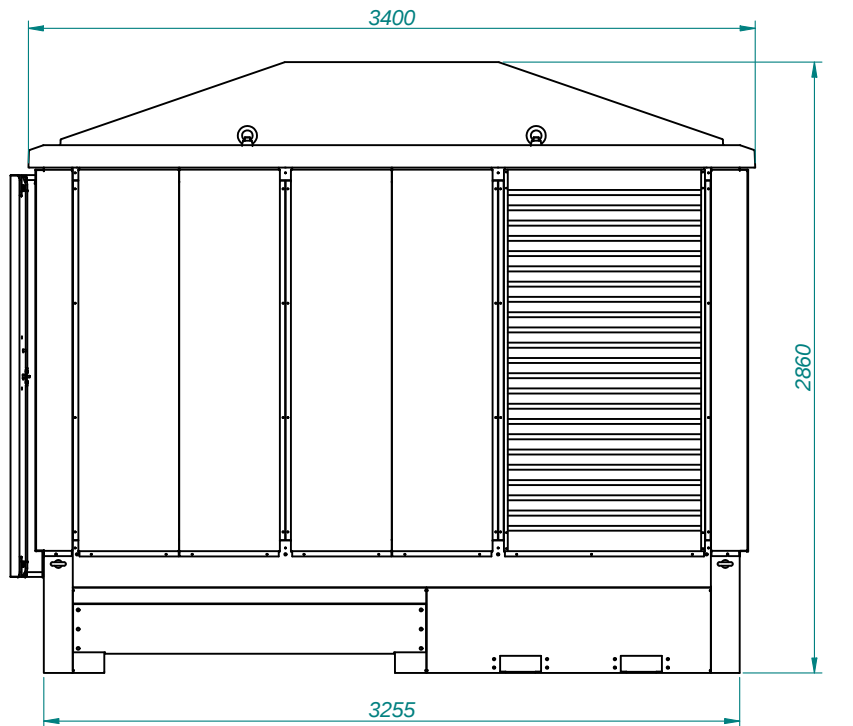

Rev nr	Endring	Godkj. Dato

Maxi		Skala: 1:25 A3	Dato: 17.09.2013
		Projeksjons- metode	Mod. av: berrag
MØRE TRAFØ		Erstatning for:	Kontroll:
		Erstattet av:	Rev. nr:
MØRE TRAFØ AS		Tgn. nr:	Side 1 av 1
N-6230 SYKKYLVEN		N-5300	